PRODUCT DETAILS



TOILET CUBICLE - PEDESTAL MOUNTED CEILING FIXED (PC)





The TPI Pedestal mounted Ceiling fixed (PC) partition system maximises the feeling of space in low ceiling rooms whilst delivering a streamlined, vertical aesthetic in high ceiling rooms.

PC panels come in the full range of Compact Laminate and Laminate Boards.


Available as Supply & Install.

Available as Supply only (channel fixed only)

How to Specify TPI's Recommended Configuration

TPI PC13CL Pedestal Mounted Ceiling Fixed in 13mm Compact Laminate. Pedestal to be 200mm Aluminium leg. Option with Modulux® Total Privacy Solution. Door Furniture to be Metlam Xcel series. Aluminium to be Square Clear Anodised. Screw fixing.

| Additional Information | |
|----------------------------|--|
| Standard Dimensions | Height: Up to 3000mm maximum Depth: 1600mm nominal Frontal: 180mm minimum (w) for structural integrity Doors: 1700mm (h) x 595mm (w) – 600mm opening Ambulant Doors: 1700 (h) x 720-750 (w) Floor Clearance: 200mm |
| Ceiling Fixing | PCa – Angle Fixed (fixings discreet) PCo – Channel Fixed (aluminium channel visible at ceiling joint) |
| Material Options | 13mm Compact Laminate 18mm Decorated MR P/Board 33mm Decorated MR P/Boardwith 18mm divisions |
| Pedestal Legs | Standard 200mm Stainless Steel leg (d 32mm) 100mm Aluminium leg (d 32mm) 200mm Slim-line Aluminium leg (d 24mm) - optional black powdercoated |
| Privacy Edge (optional) | TPI's patented Modulux® Total Privacy Solution for the ultimate in cubicle privacy. Available only on 13mm Compact Laminate. |
| Door Furniture | Metlam® Xcel series (standard) Metlam® Designer Series Black (optional) Novas Pinnacle (optional) Metlam® 300 (optional) Allgood Modric (optional 33mm board only) |
| Aluminium Profile | Square Clear Anodised Square Powdercoated |

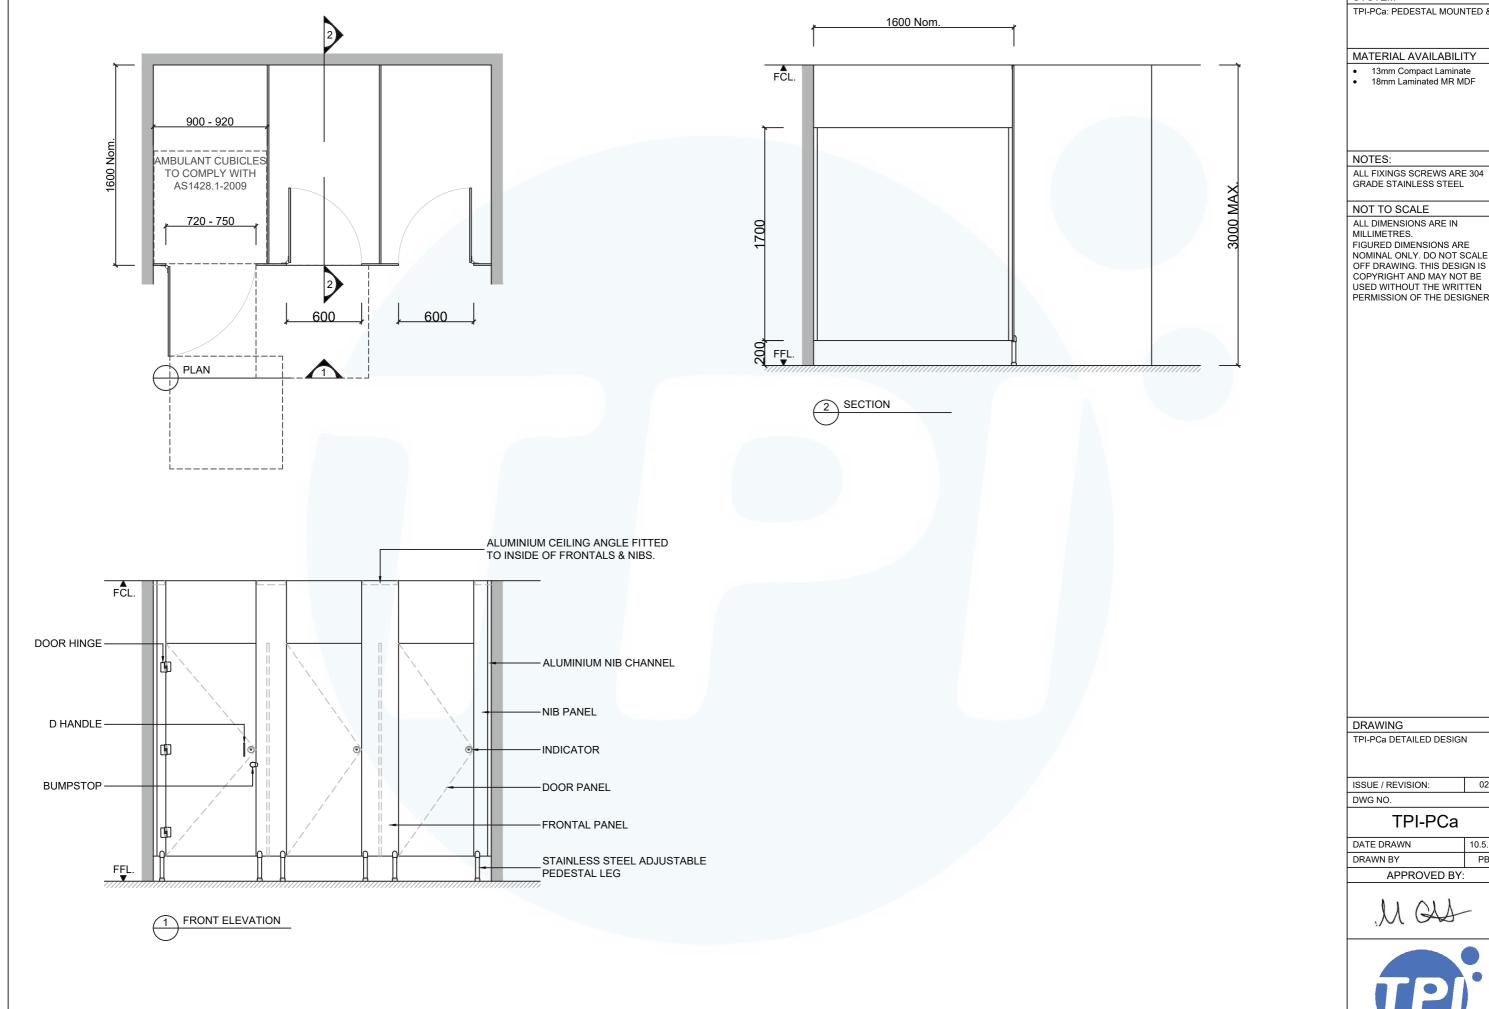

SYSTEM

TPI-PCa: PEDESTAL MOUNTED &

13mm Compact Laminate

ALL DIMENSIONS ARE IN
MILLIMETRES.
FIGURED DIMENSIONS ARE
NOMINAL ONLY. DO NOT SCALE
OFF DRAWING. THIS DESIGN IS
COPYRIGHT AND MAY NOT BE USED WITHOUT THE WRITTEN PERMISSION OF THE DESIGNER

TPI-PCa DETAILED DESIGN


02

10.5.16

PB

APPROVED BY:



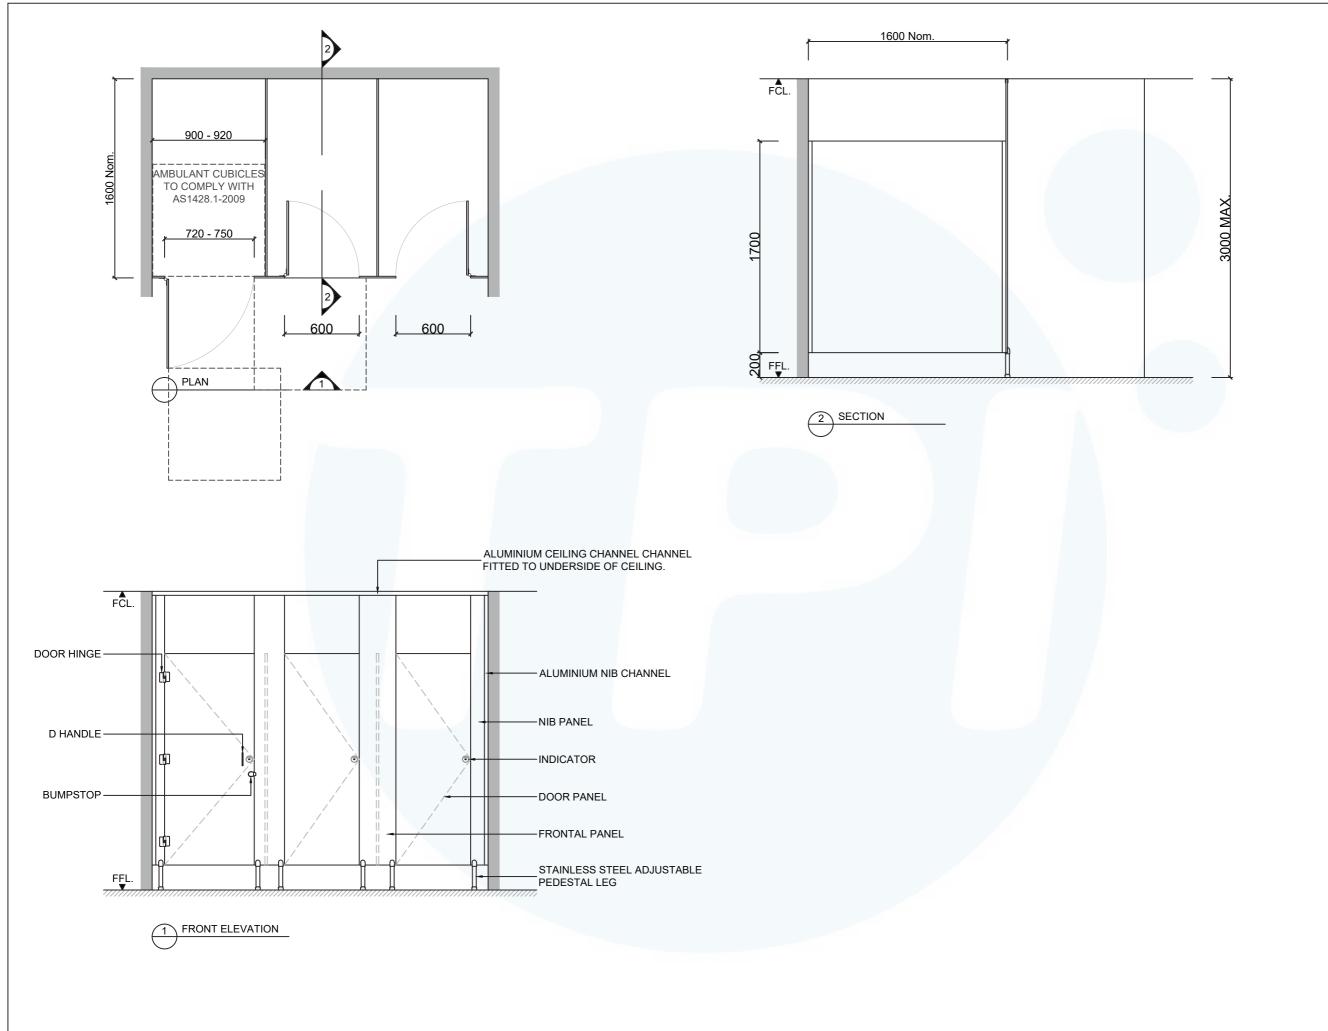

SYSTEM

TPI-PCo: PEDESTAL MOUNTED & CEILING FIXED w/ FULL LENGTH ALUMINIUM CEILING CHANNEL

MATERIAL AVAILABILITY

- 13mm Compact Laminate
 18mm Laminated MR MDF
 32mm Laminated MR MDF
 w/ 18mm Divisions

NOTES:

ALL FIXINGS SCREWS ARE 304 GRADE STAINLESS STEEL

NOT TO SCALE

ALL DIMENSIONS ARE IN
MILLIMETRES.
FIGURED DIMENSIONS ARE
NOMINAL ONLY, DO NOT SCALE
OFF DRAWING. THIS DESIGN IS
COPYRIGHT AND MAY NOT BE
USED WITHOUT THE WRITTEN
DEPMISSION OF THE DESIGNED PERMISSION OF THE DESIGNER

DRAWING

TPI-PCo DETAILED DESIGN

ISSUE / REVISION: DWG NO.

02

10.5.16

PB

TPI-PCo

DATE DRAWN

DRAWN BY

APPROVED BY:



