PRODUCT DETAILS



URINAL / PRIVACY SCREEN - POST SUPPORTED




The Post Supported privacy screen can be used as a room divider or for urinal screens that require a high level of privacy. Available in a wide range of materials it lends itself to luxury and costsenstive applications. With a height of up to 3 metres it can be tall and is easy to clean around with its 200mm floor clearance.

Urinals are an important fixture in the commercial washroom environment. TPI offers its own range of Privacy Screens that can be used as Urinal Dividers and as room dividers for visual privacy.

Our Privacy Screens (Urinal Dividers) are based on our most popular Cubicle designs and come in a wide range of colours and materials all suitable for use in commercial washrooms, including public toilets, schools, office environments and many more.

Additional Information		
Standard Dimensions	Height: Up to 3000mm maximum (Post) Depth: 1800mm nominal Floor Clearance: 200mm	
Material Options	13mm Compact Laminate 18mm Laminated Board 32mm Laminated Board 19mm Designboard 10mm Acrylic	
Aluminium Profile	Round Clear Anodised Round Powdercoated	
Country of Manufacture	Australia	

A: PO Box 383, Condell Park NSW, 2200

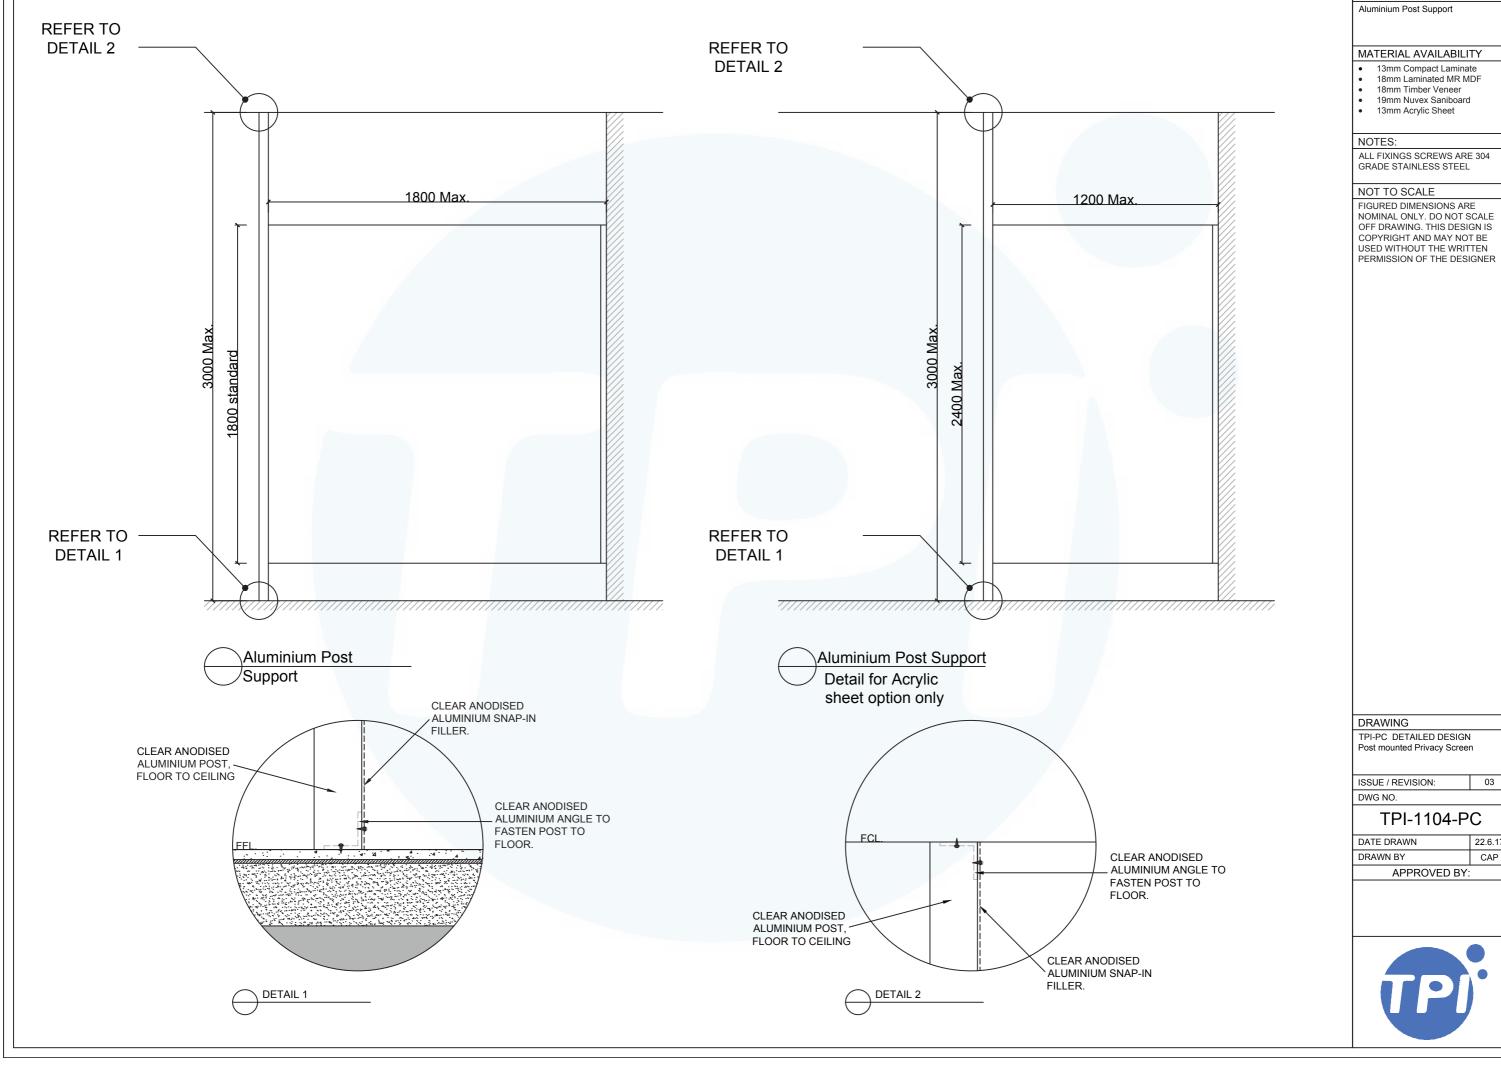

SYSTEM

4.000.01/ED.01/		
DRAWN BY	CAP	
DATE DRAWN	22.6.17	